

NOTES: ** LUMBAR LIGHTING **
IN EACH COMPARTMENT



** LUMBAR AY-9220-32-C-0 (1) **
WITHIN PUMP HOUSE
(PLUMBING AREA)

**1250 GPM HALE RSD-J PTO PUMP
+ FOAM PRO 2001 FOAM SYSTEM
(FOAM MANIFOLD 3")**

**COPOLYMER BOOSTER TANK
1000 GAL. WATER (840 IMP. GAL.)
30 GAL. FOAM (25 IMP. GAL.)**

ALL COMPARTMENTS (INTERIOR): ZOLATONE

CREW CABIN (INTERIOR): ZOLATONE GRAY STONE

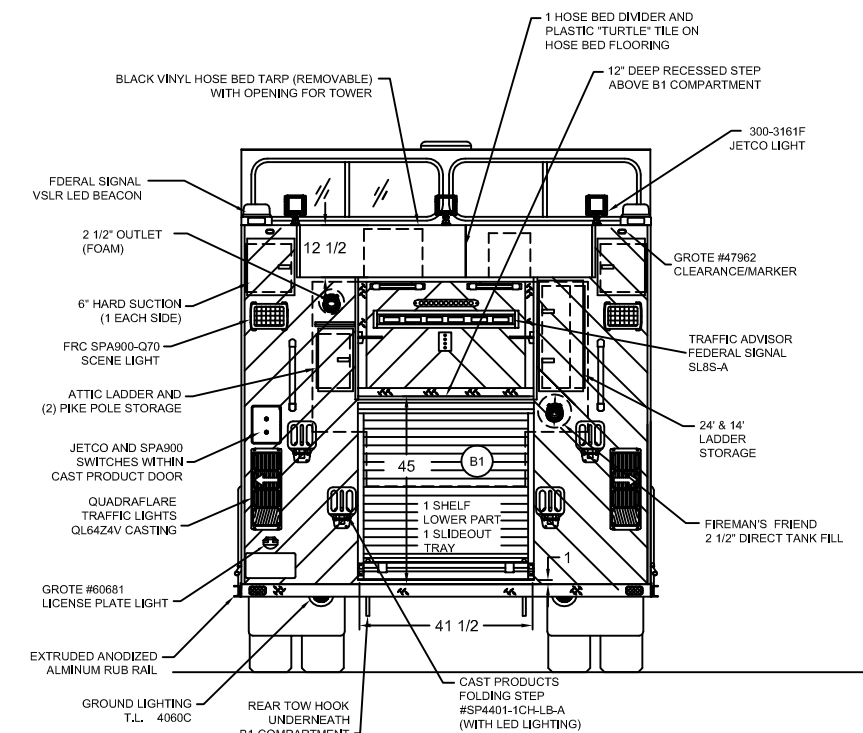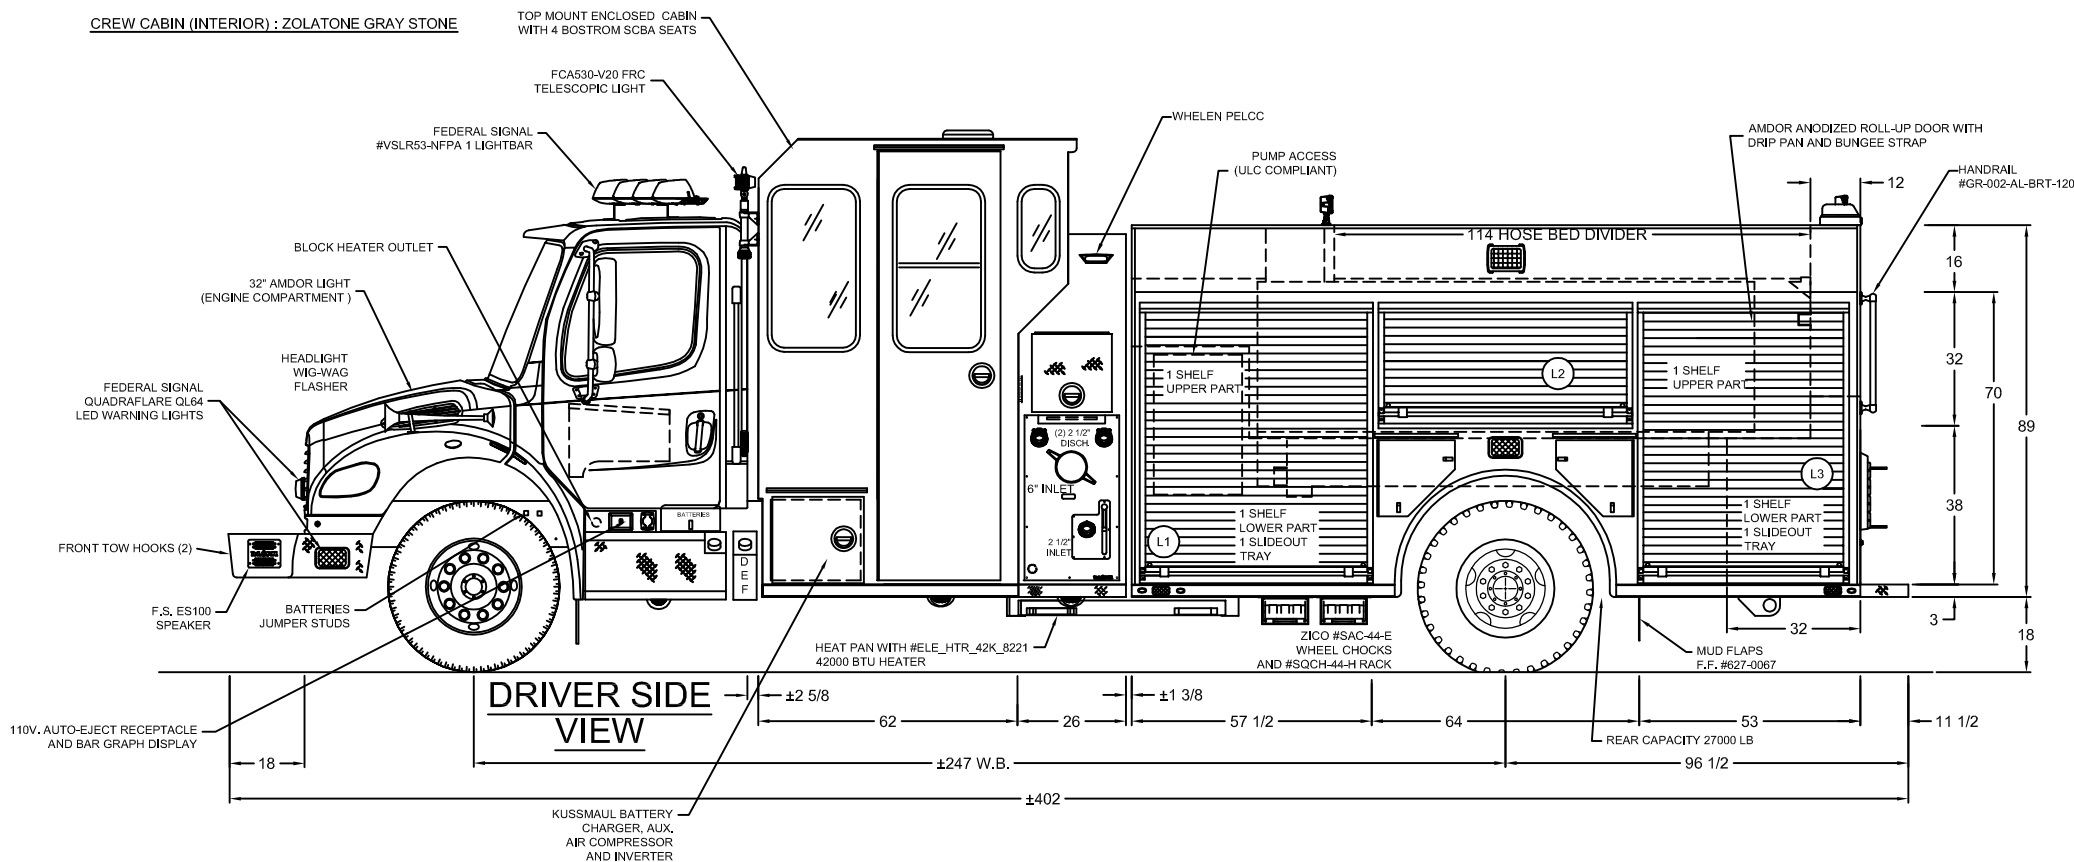

DRAWN BY		NAME		DATE	
D.BOLDUC		D.BOLDUC		2017-01-17	
CHECKED BY					
<p>NOTE DIMENSIONS SHOWN ARE APPROXIMATE AND ARE SUBJECT TO MINOR DEVIATIONS AS MAY OCCUR OR BE NECESSARY IN CONSTRUCTION. MINOR DETAILS NOT SHOWN.</p>					
<p>PROPERTY AND CONFIDENTIALITY: THE INFORMATION IN THIS DRAWING IS CONFIDENTIAL AND PROPERTY OF MAXI-METAL INC. ANY COPY IS PROHIBITED WITHOUT OUR WRITTEN APPROVAL ©</p>					
MAXI-METAL INC. 9345, 25th AVENUE SAINT-GEORGES (QUEBEC) G6A 1L1		<p>Pierce Optimized Intervention Vehicles</p>		<p>CERTIFIED ISO 9001:2008 PHONE NO.: 418 228-6637 1 800 510-6637 FAX NO.: 418 228-0493</p>	
TITLE: TME PUMP-N-ROLL (TME-1000)					
DRAWING NO.: RAINBOW LAKE_R1					
PROJECT: inc1278					
ANSI		SCALE: 1/4" = 1'			

ZONE	REV.	DESCRIPTION	DATE	APPROVED
1		FOLLOWING PRE-CONSTRUCTION MEETING	2017-01-17	DB